




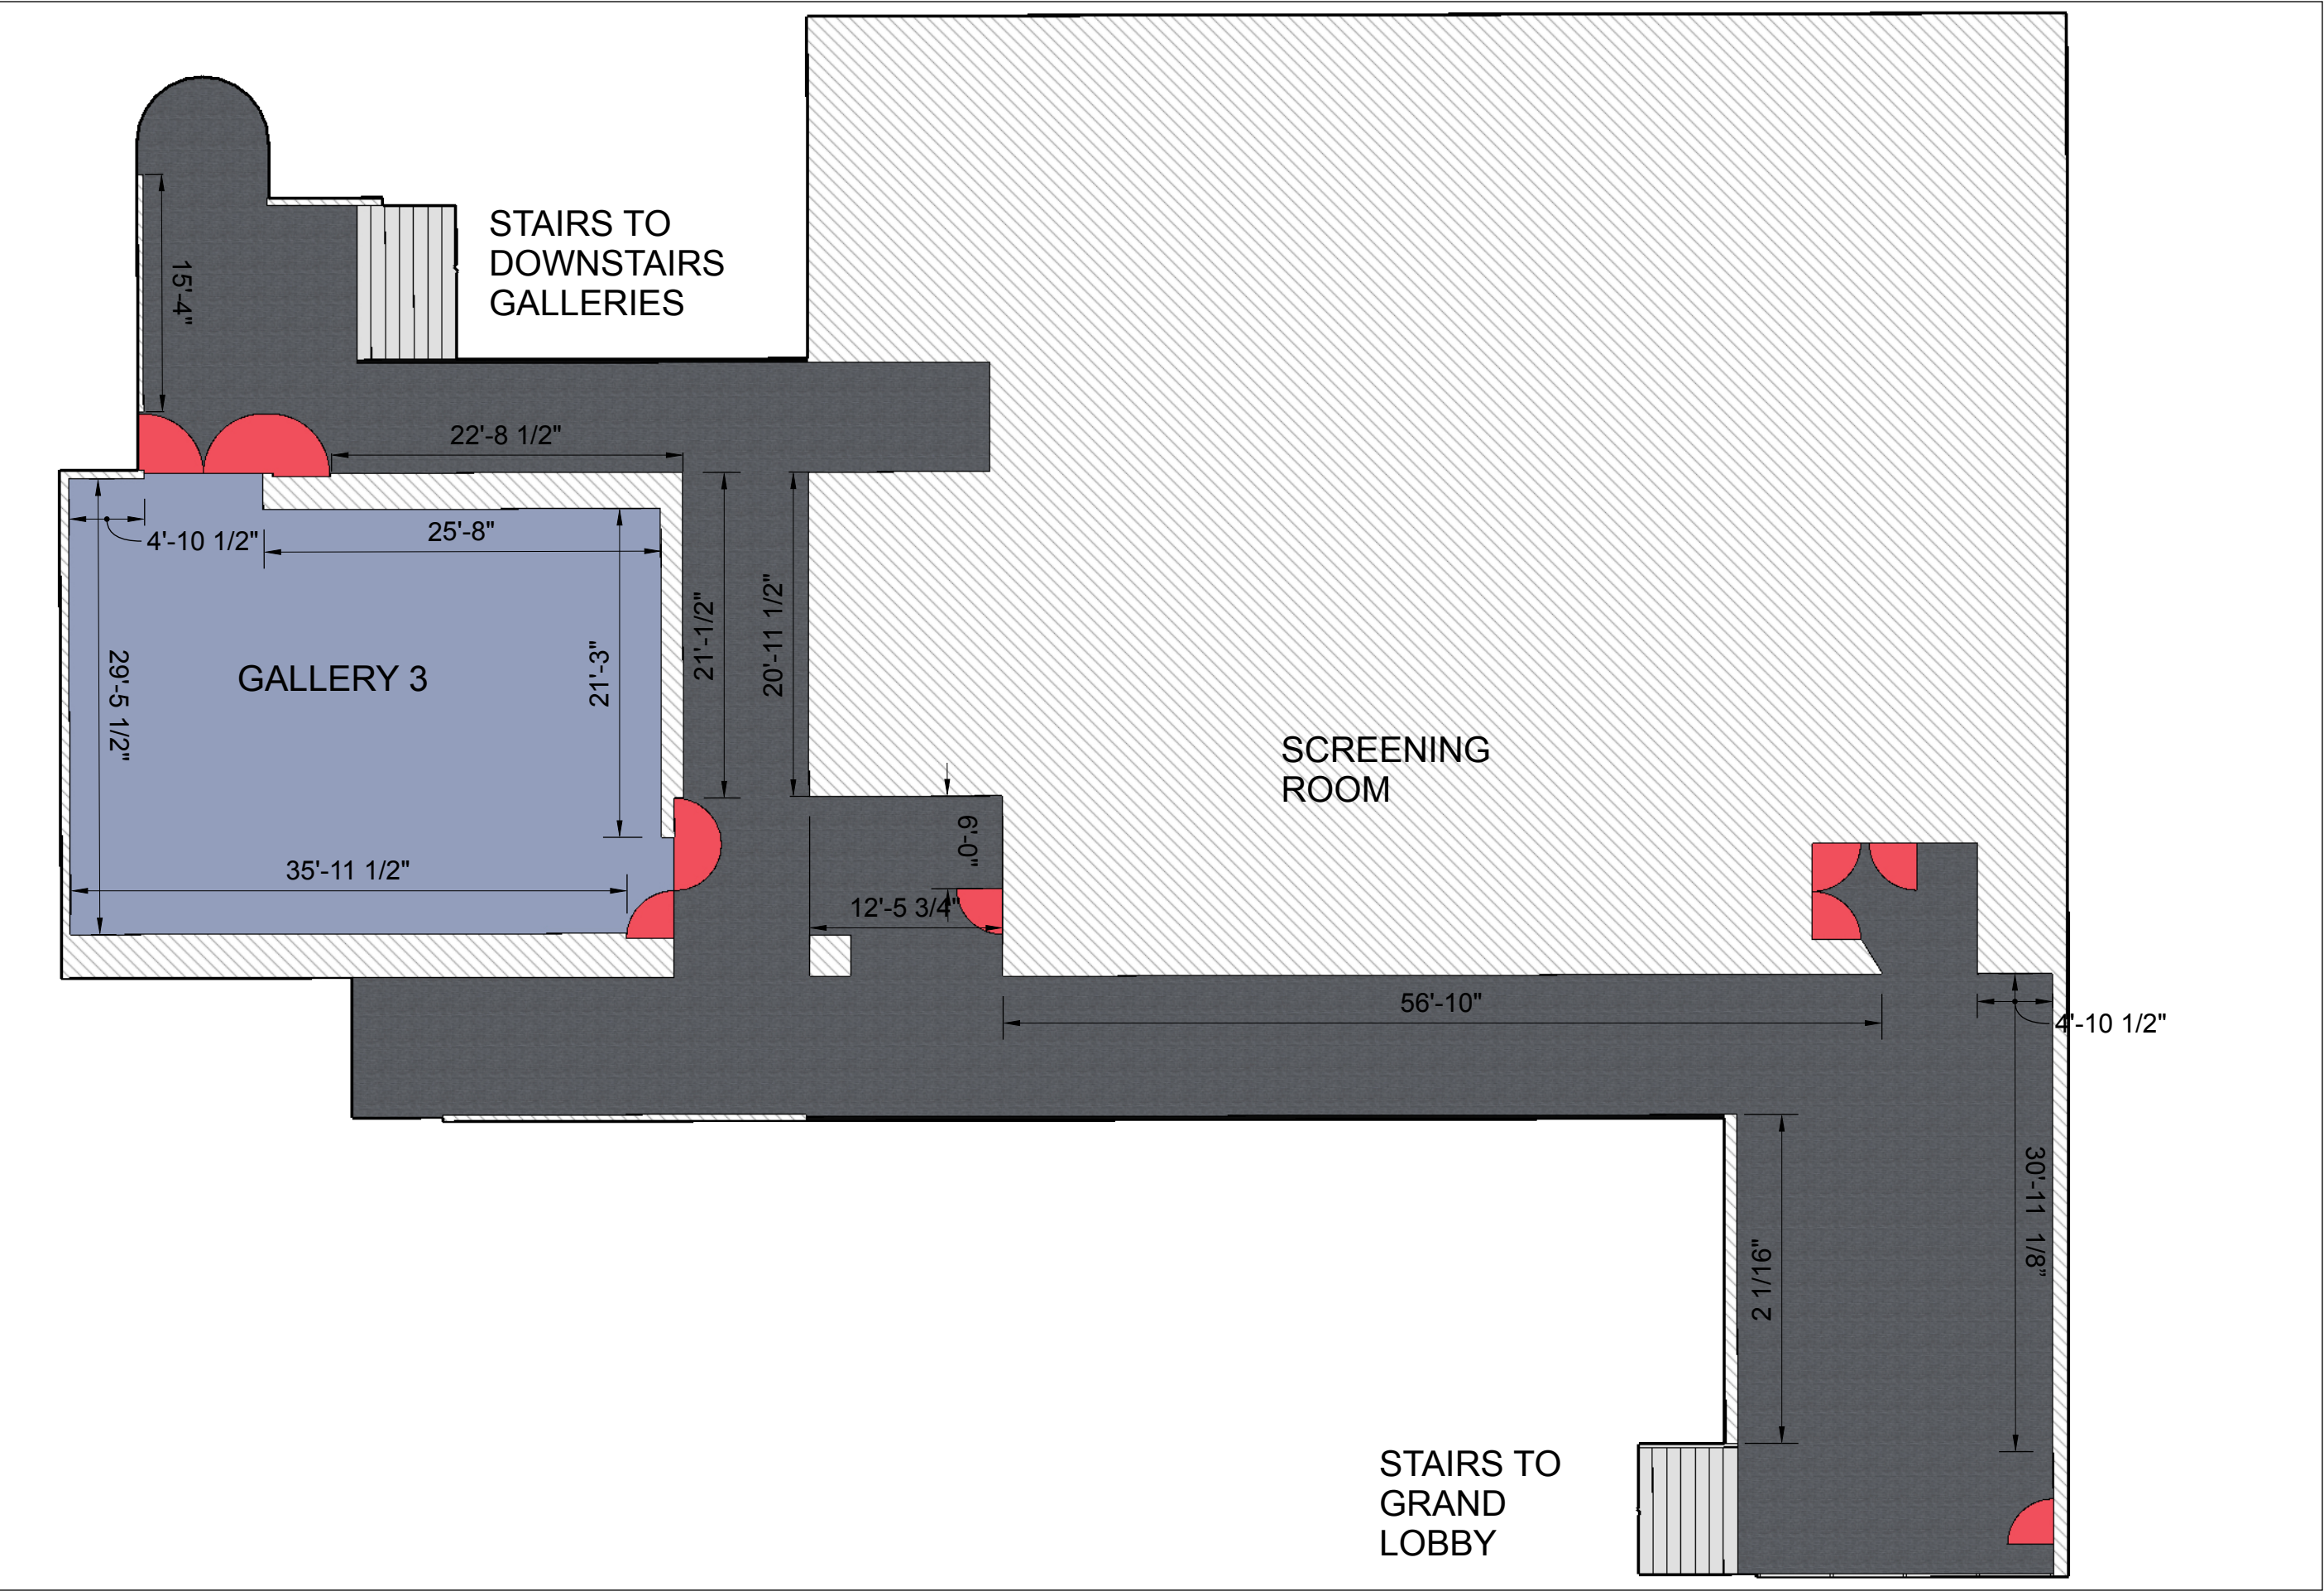

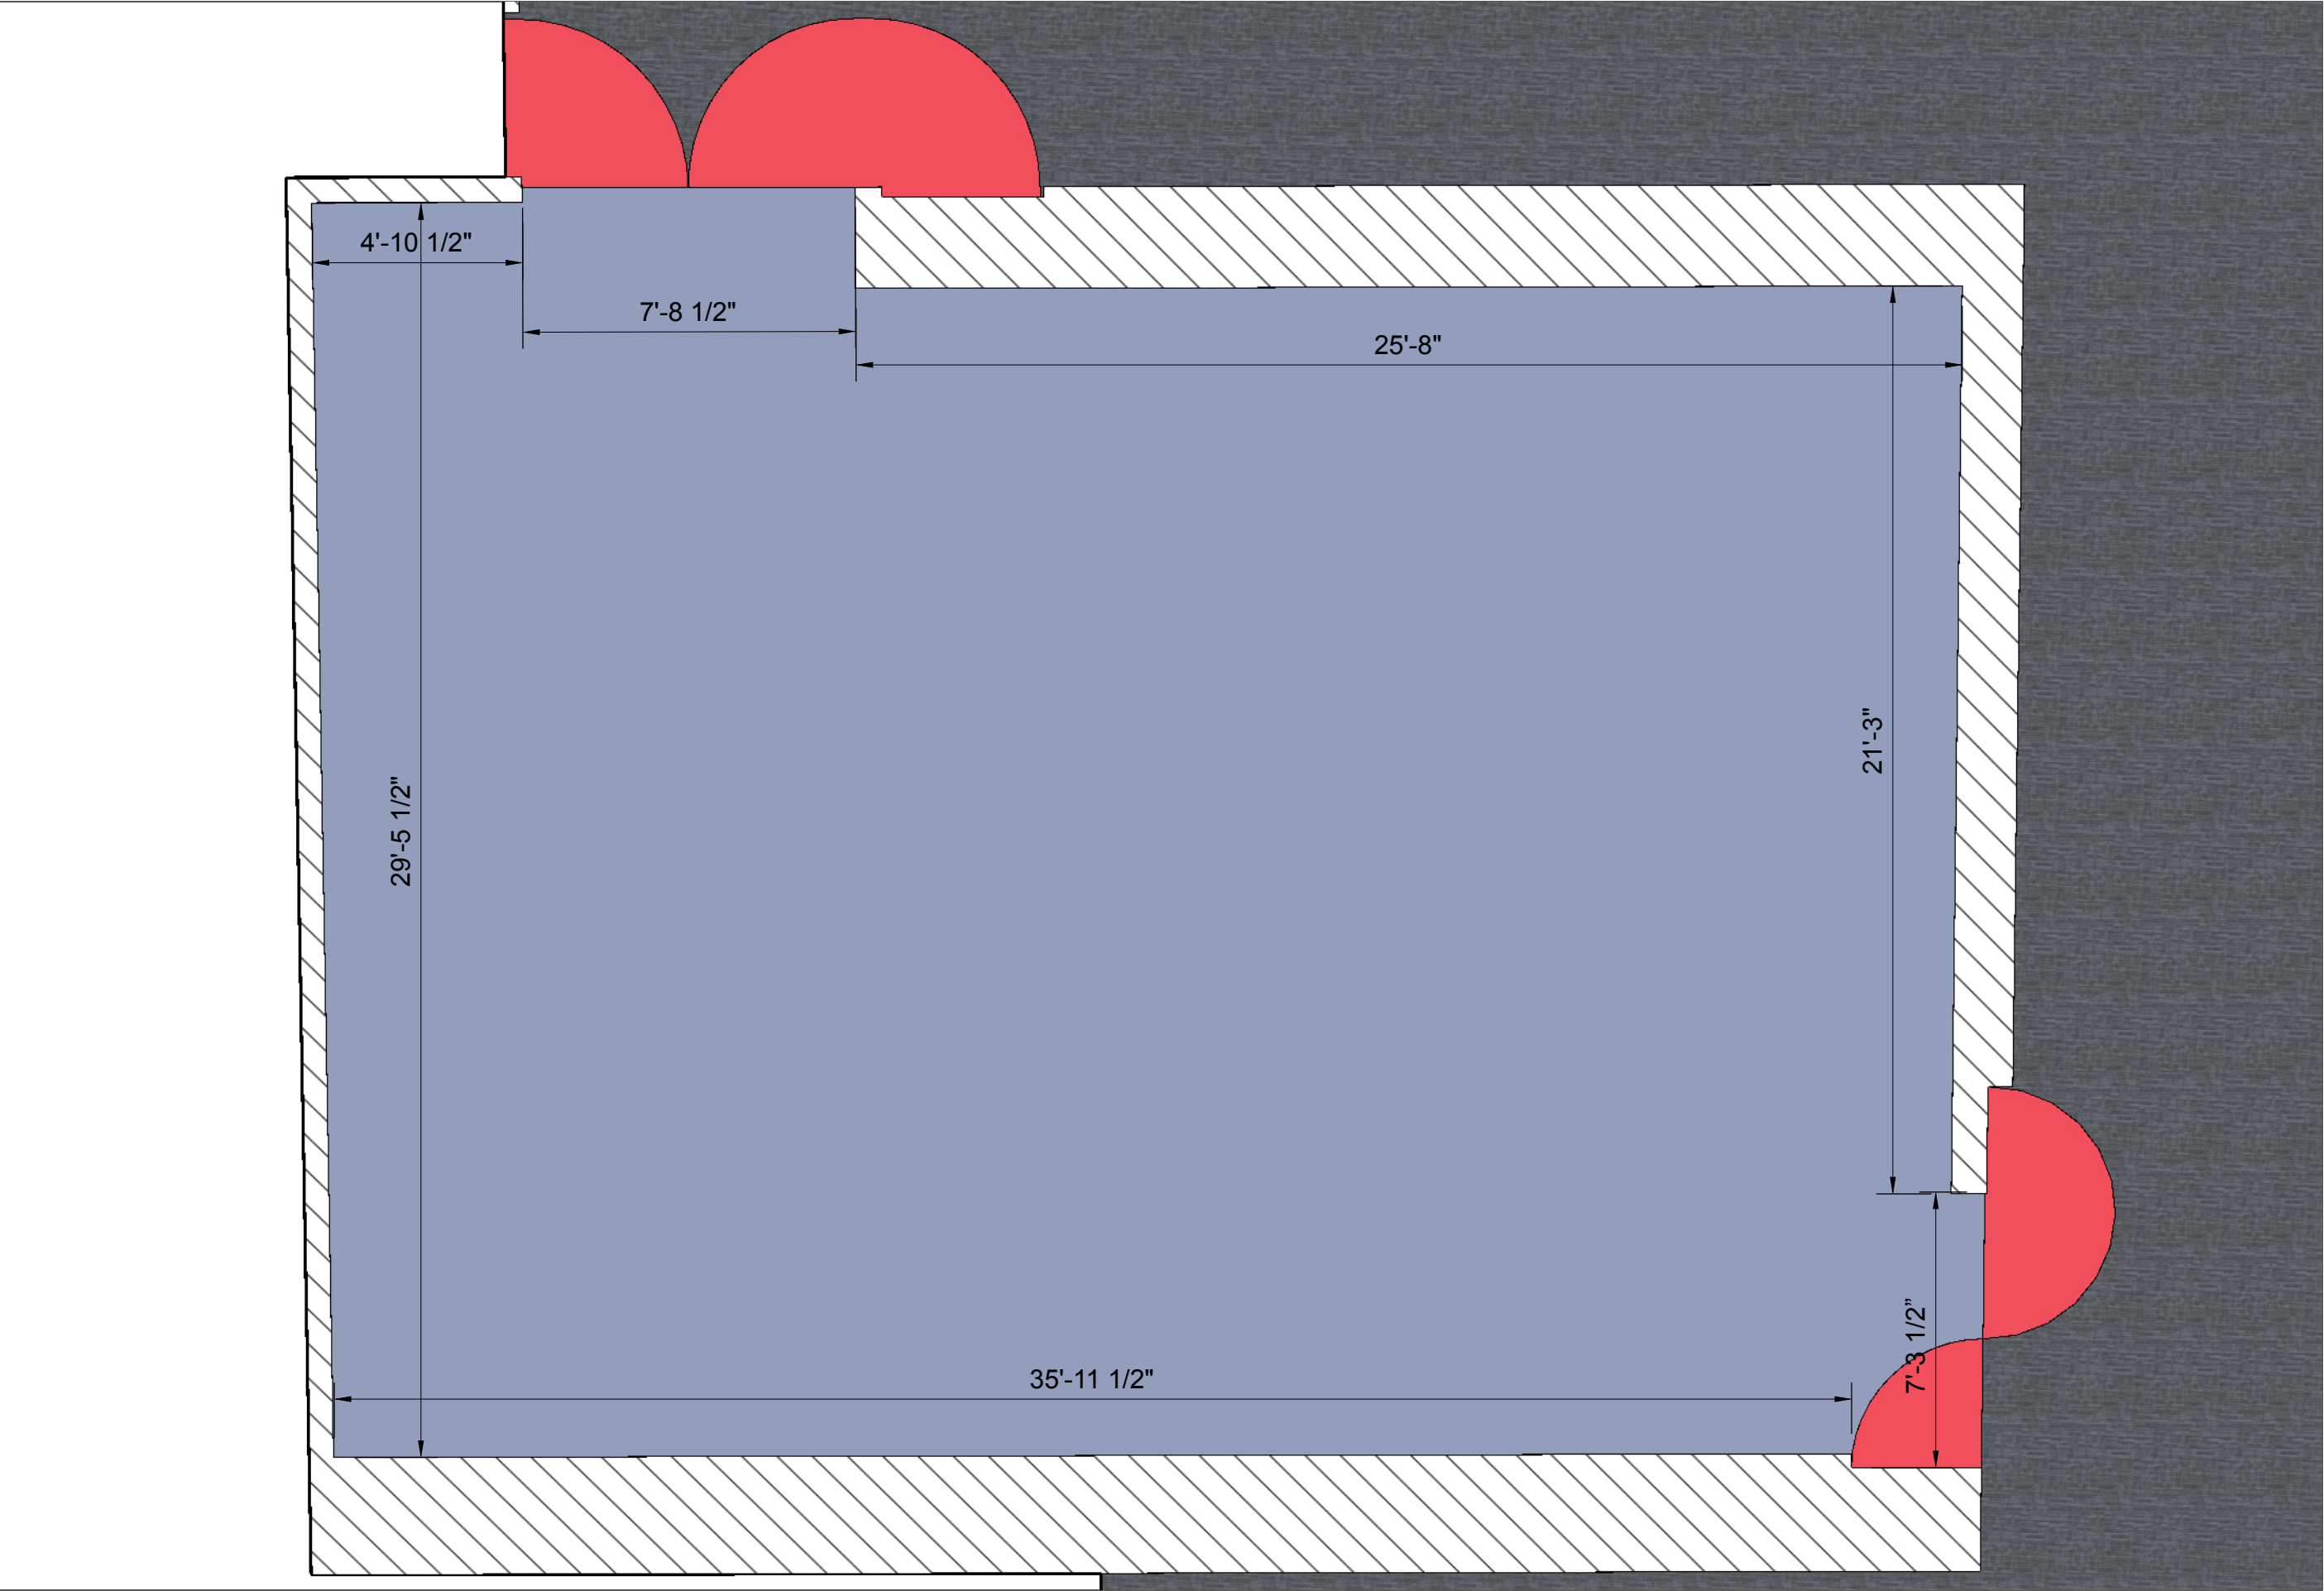

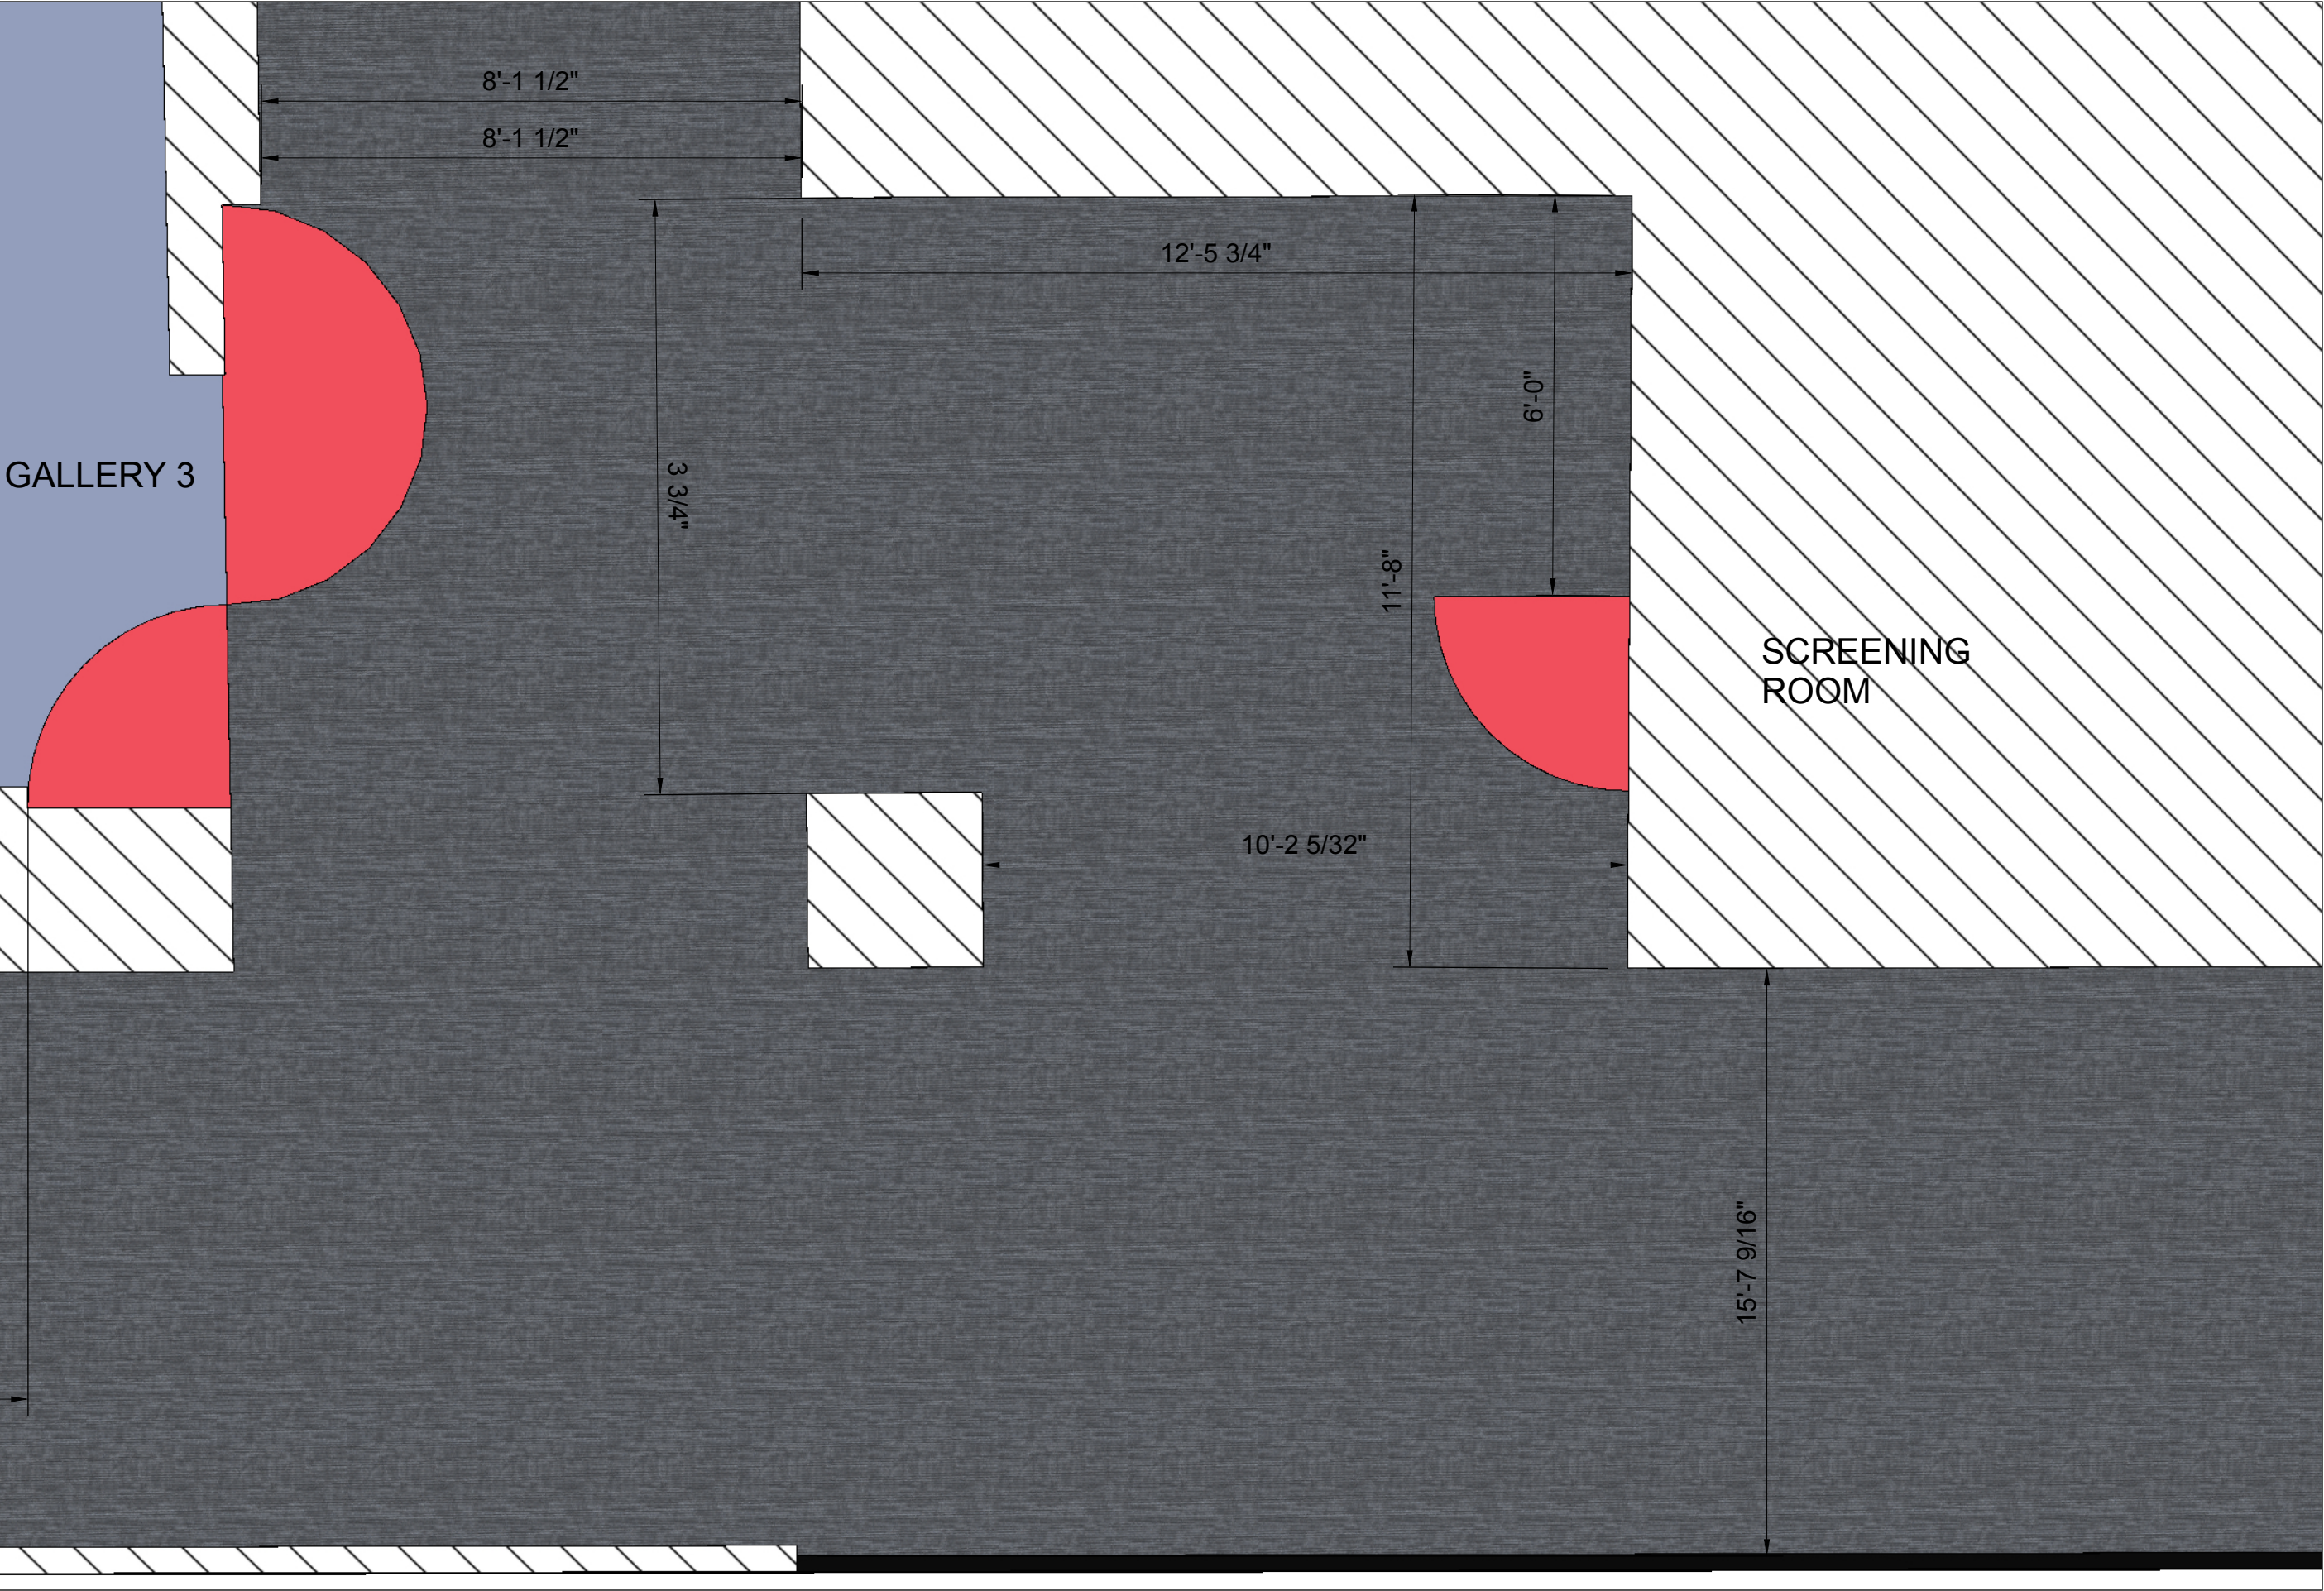


YERBA BUENA CENTER FOR THE ARTS
701 Mission Street
San Francisco, CA/ 94103

PROJECT
Upstairs
Exhibition
Spaces

ISSUED
October 19, 2018
DRAWN BY
Tesar Freeman

Maki Corner

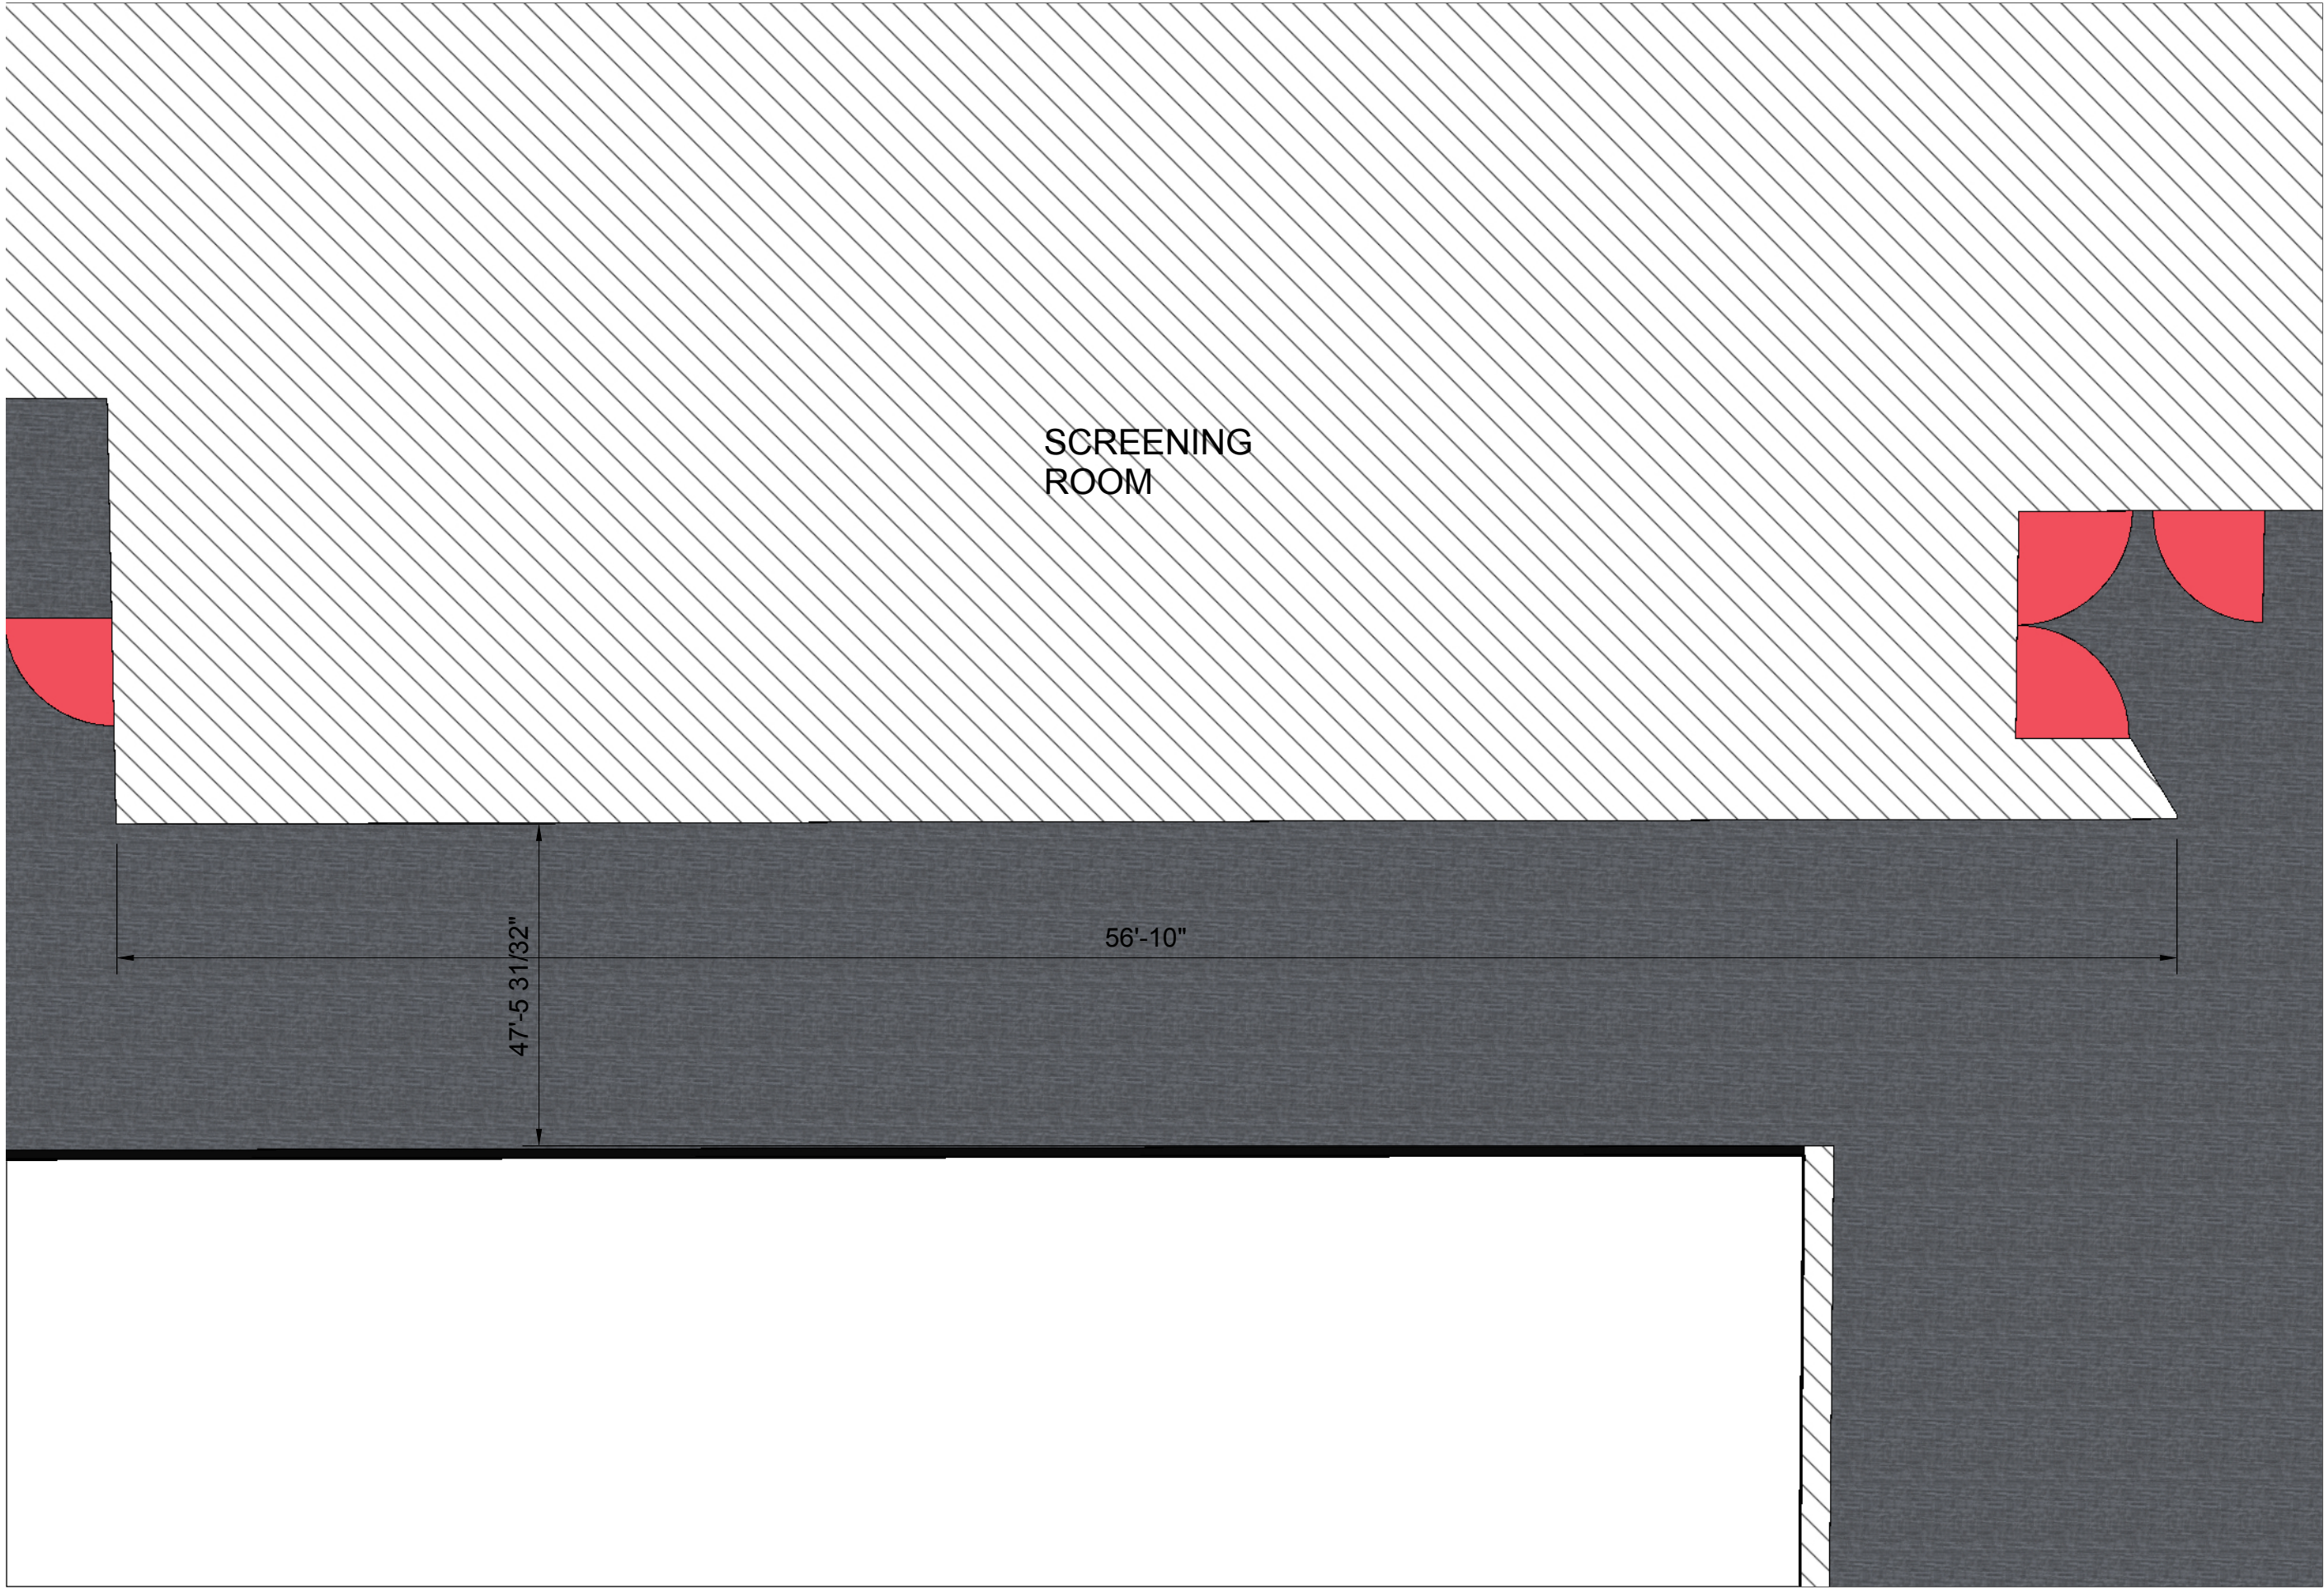

Long
Terrace
Wall

A.04

ISSUED
October 19, 2018
DRAWN BY
Tesar Freeman

PROJECT
Upstairs
Exhibition
Spaces

YERBA BUENA CENTER FOR THE ARTS
701 Mission Street
San Francisco, CA/ 94103



